



○ Main Floor Plan
Scale: 1/4" = 1'-0"

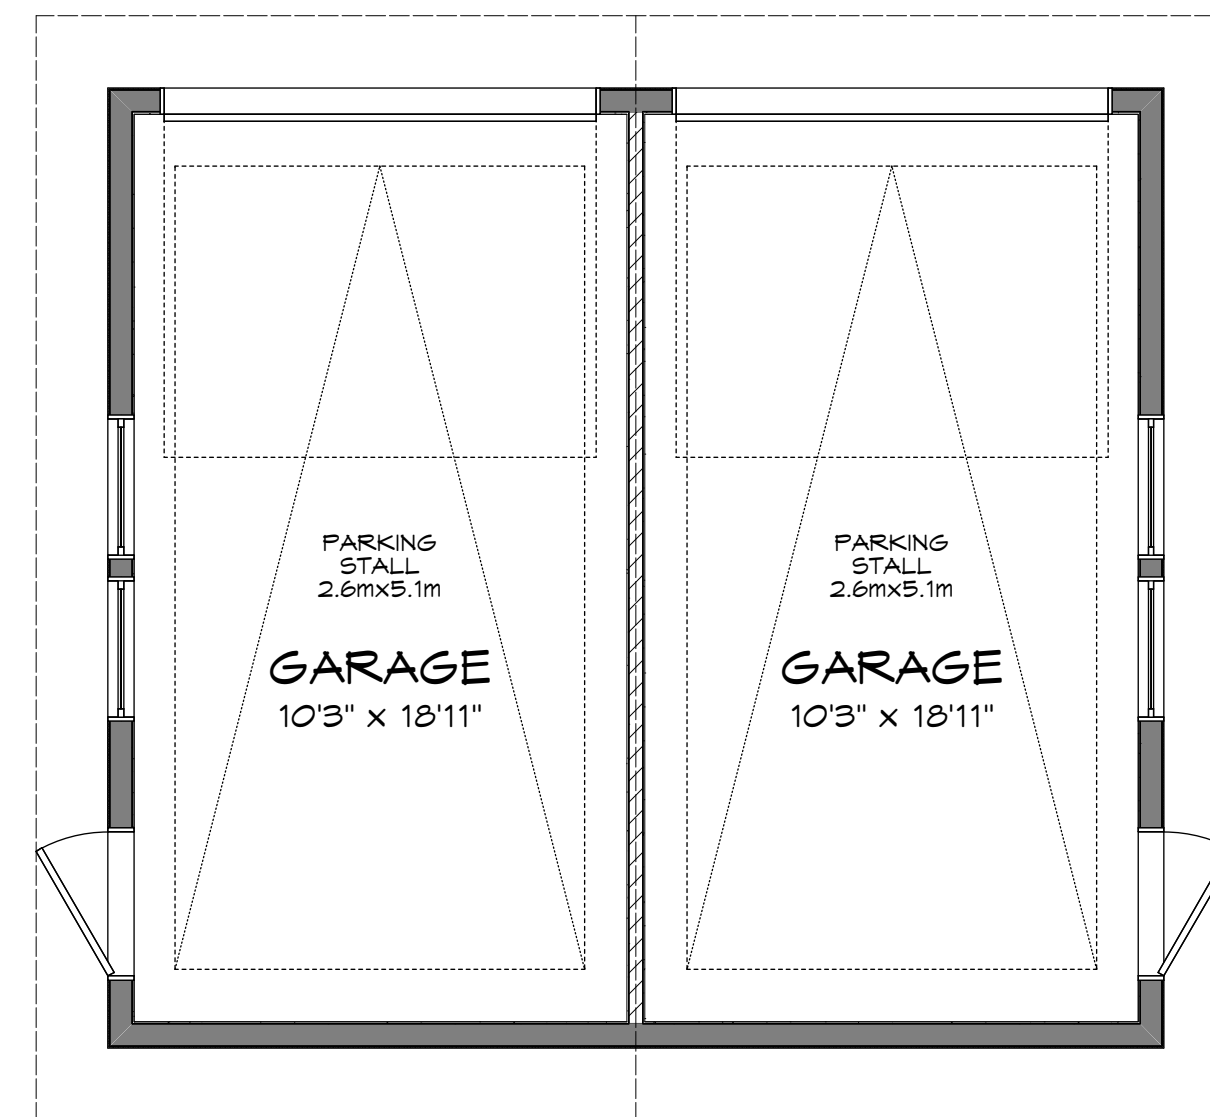

○ Garage Plan
Scale: 1/4" = 1'-0"

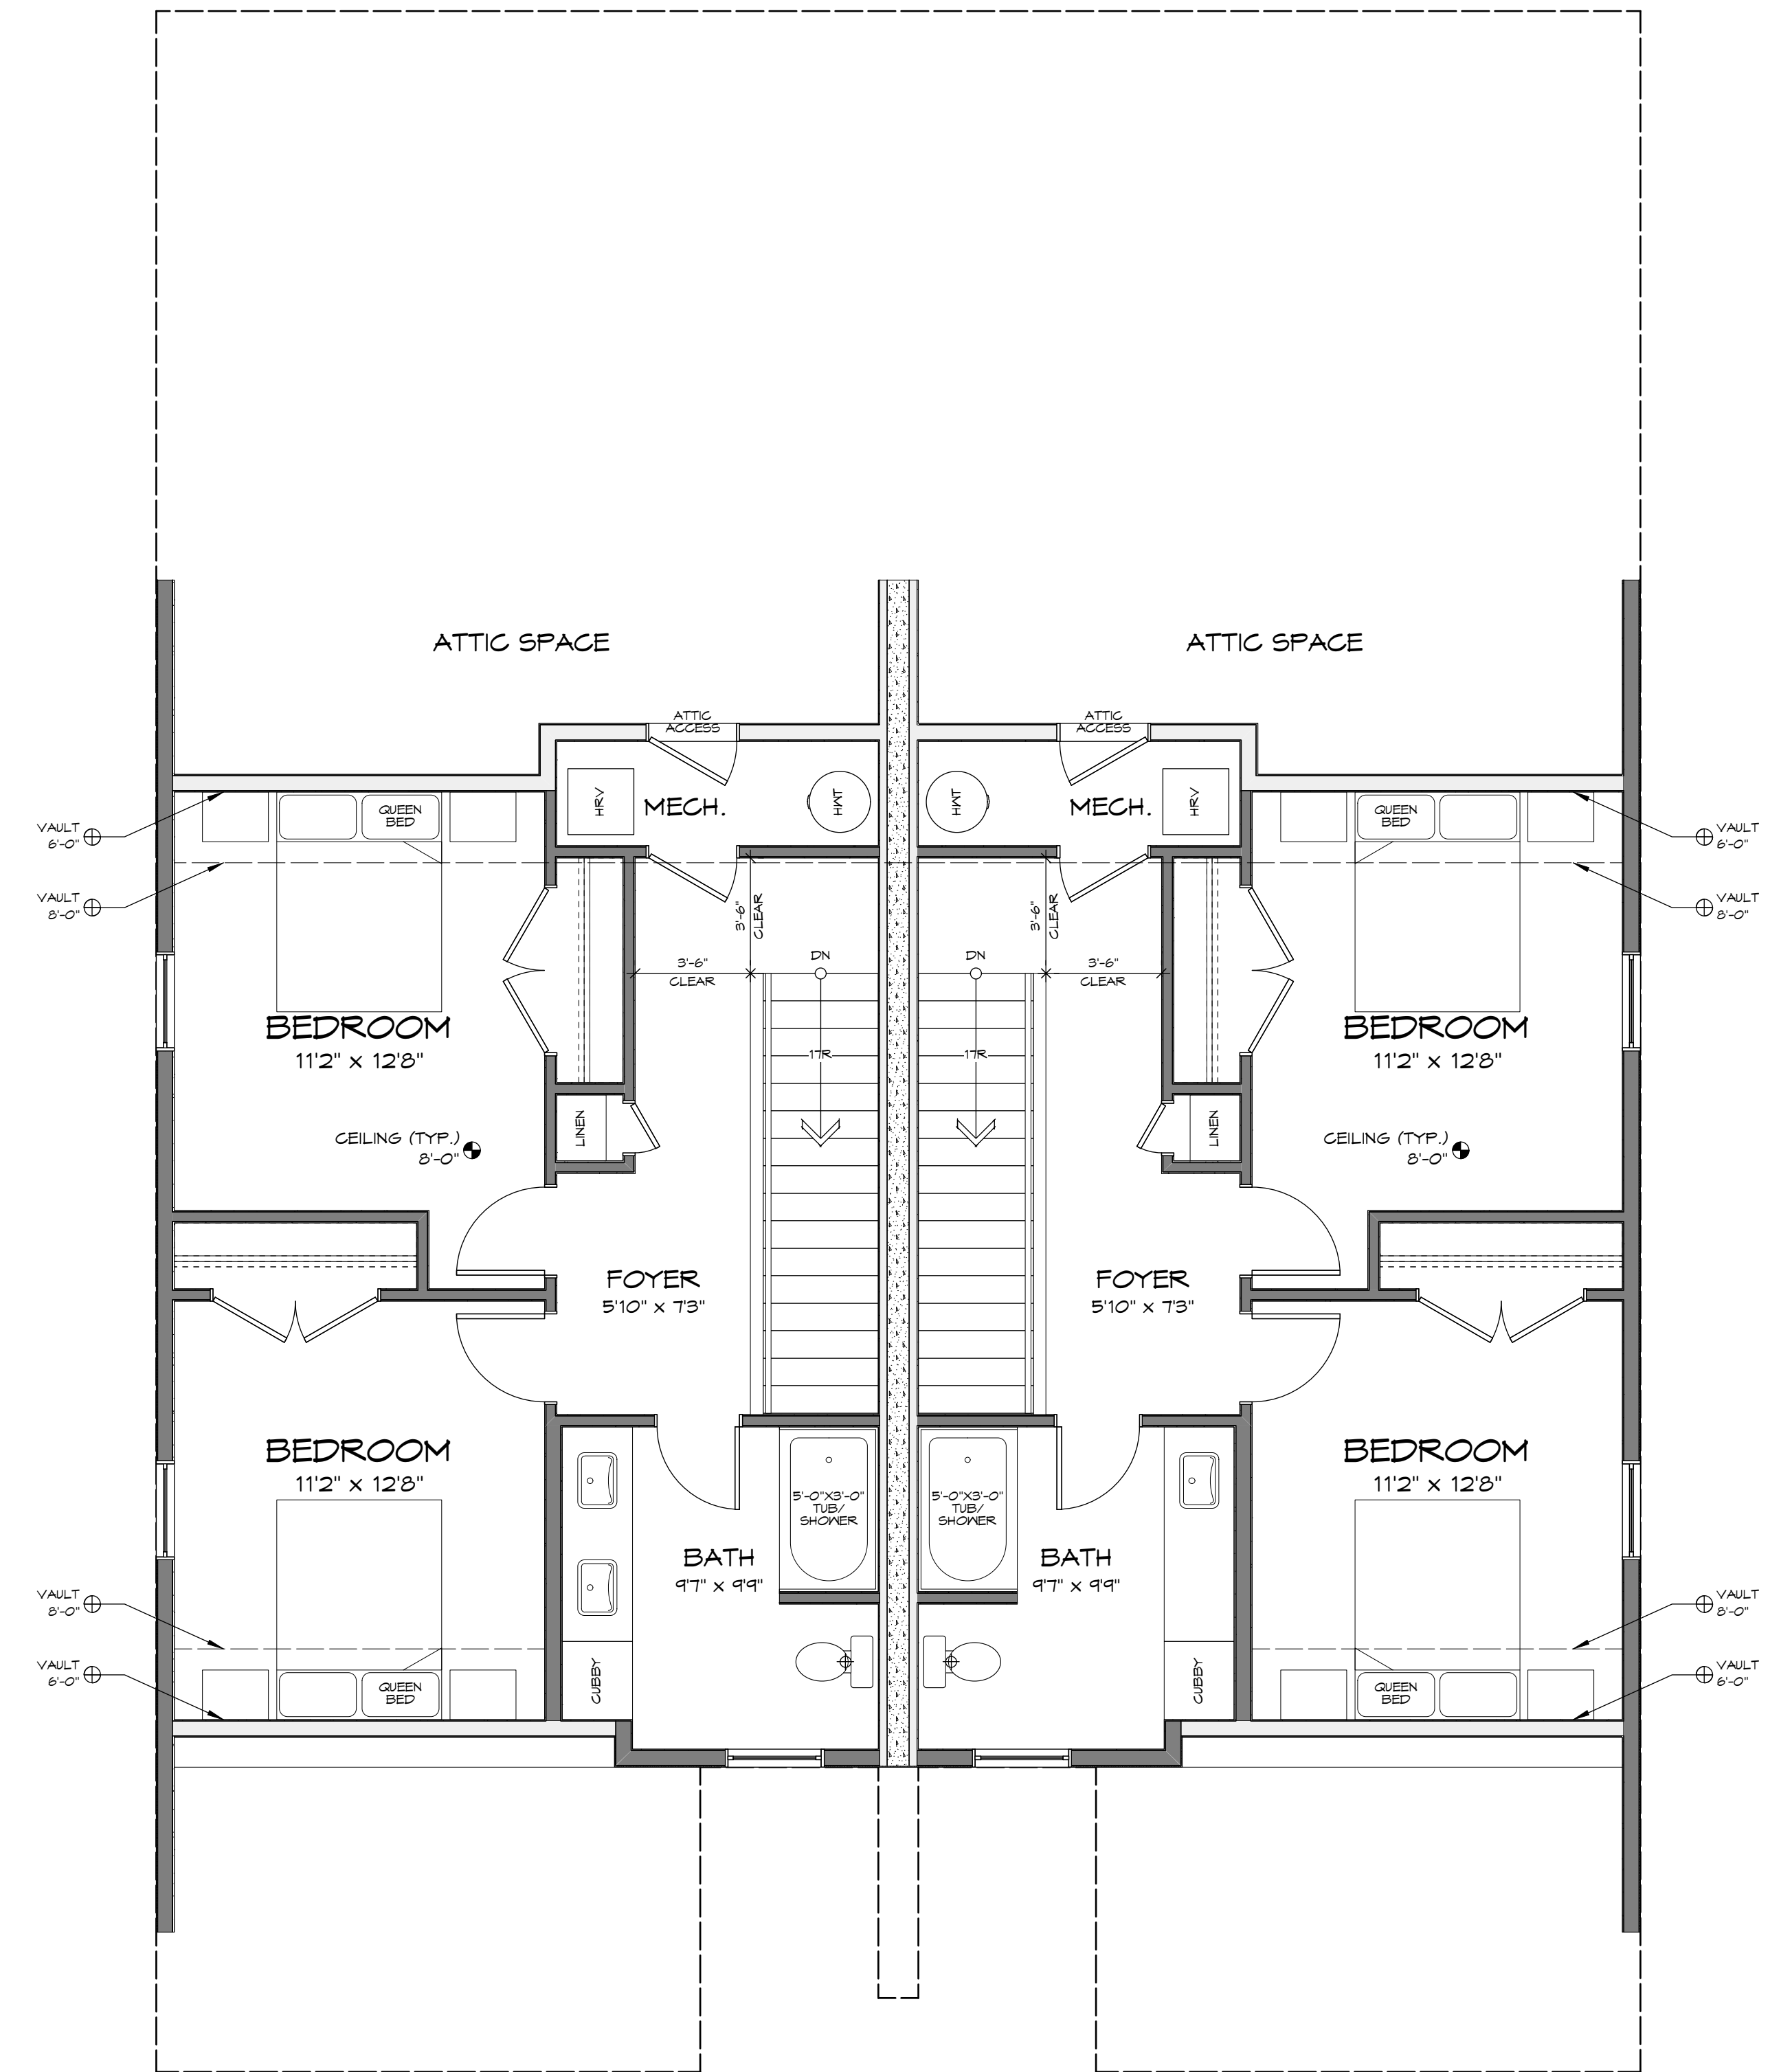

○ Upper Floor Plan
Scale: 1/4" = 1'-0"