




BUILDING SECTION AND STREETSCAPE

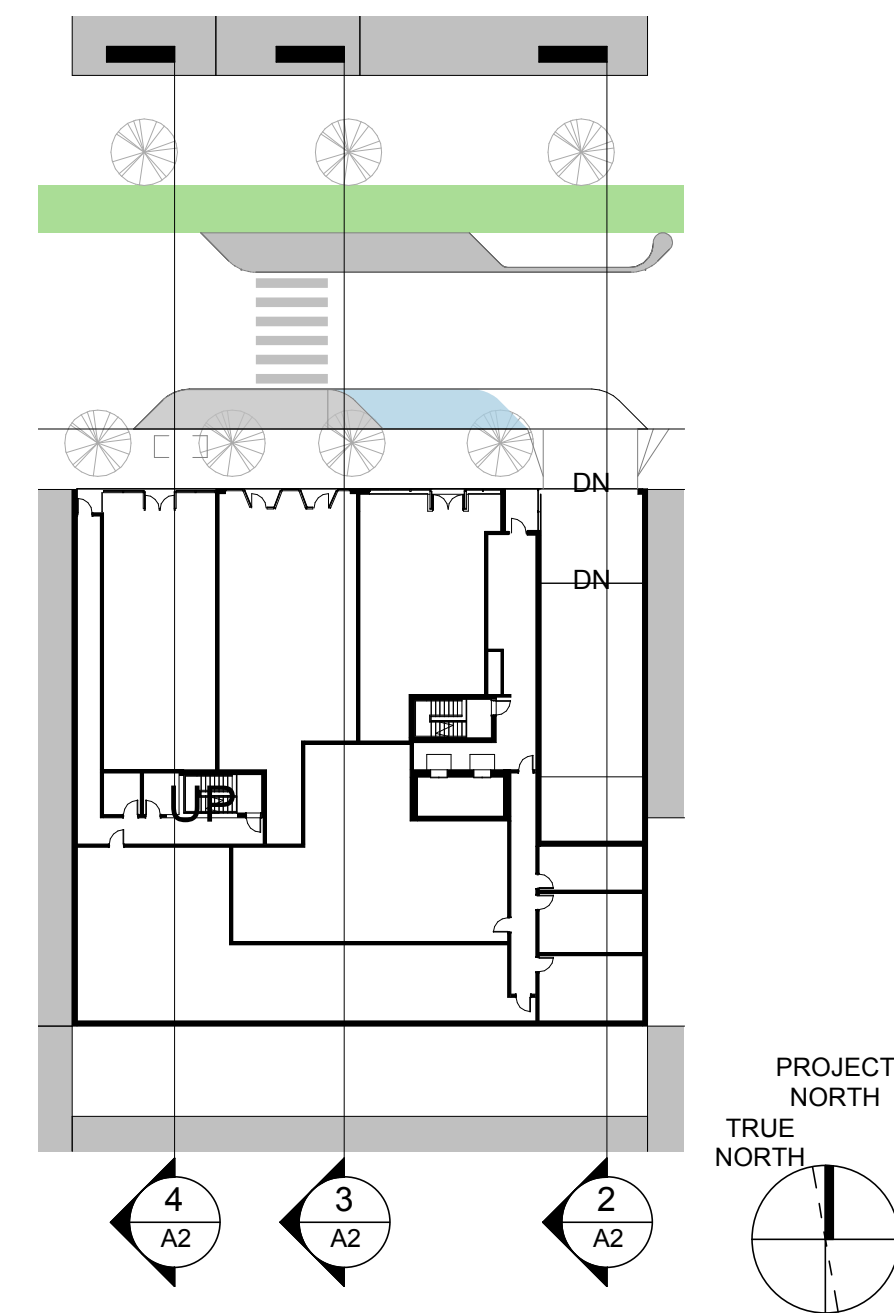


1. Key Plan

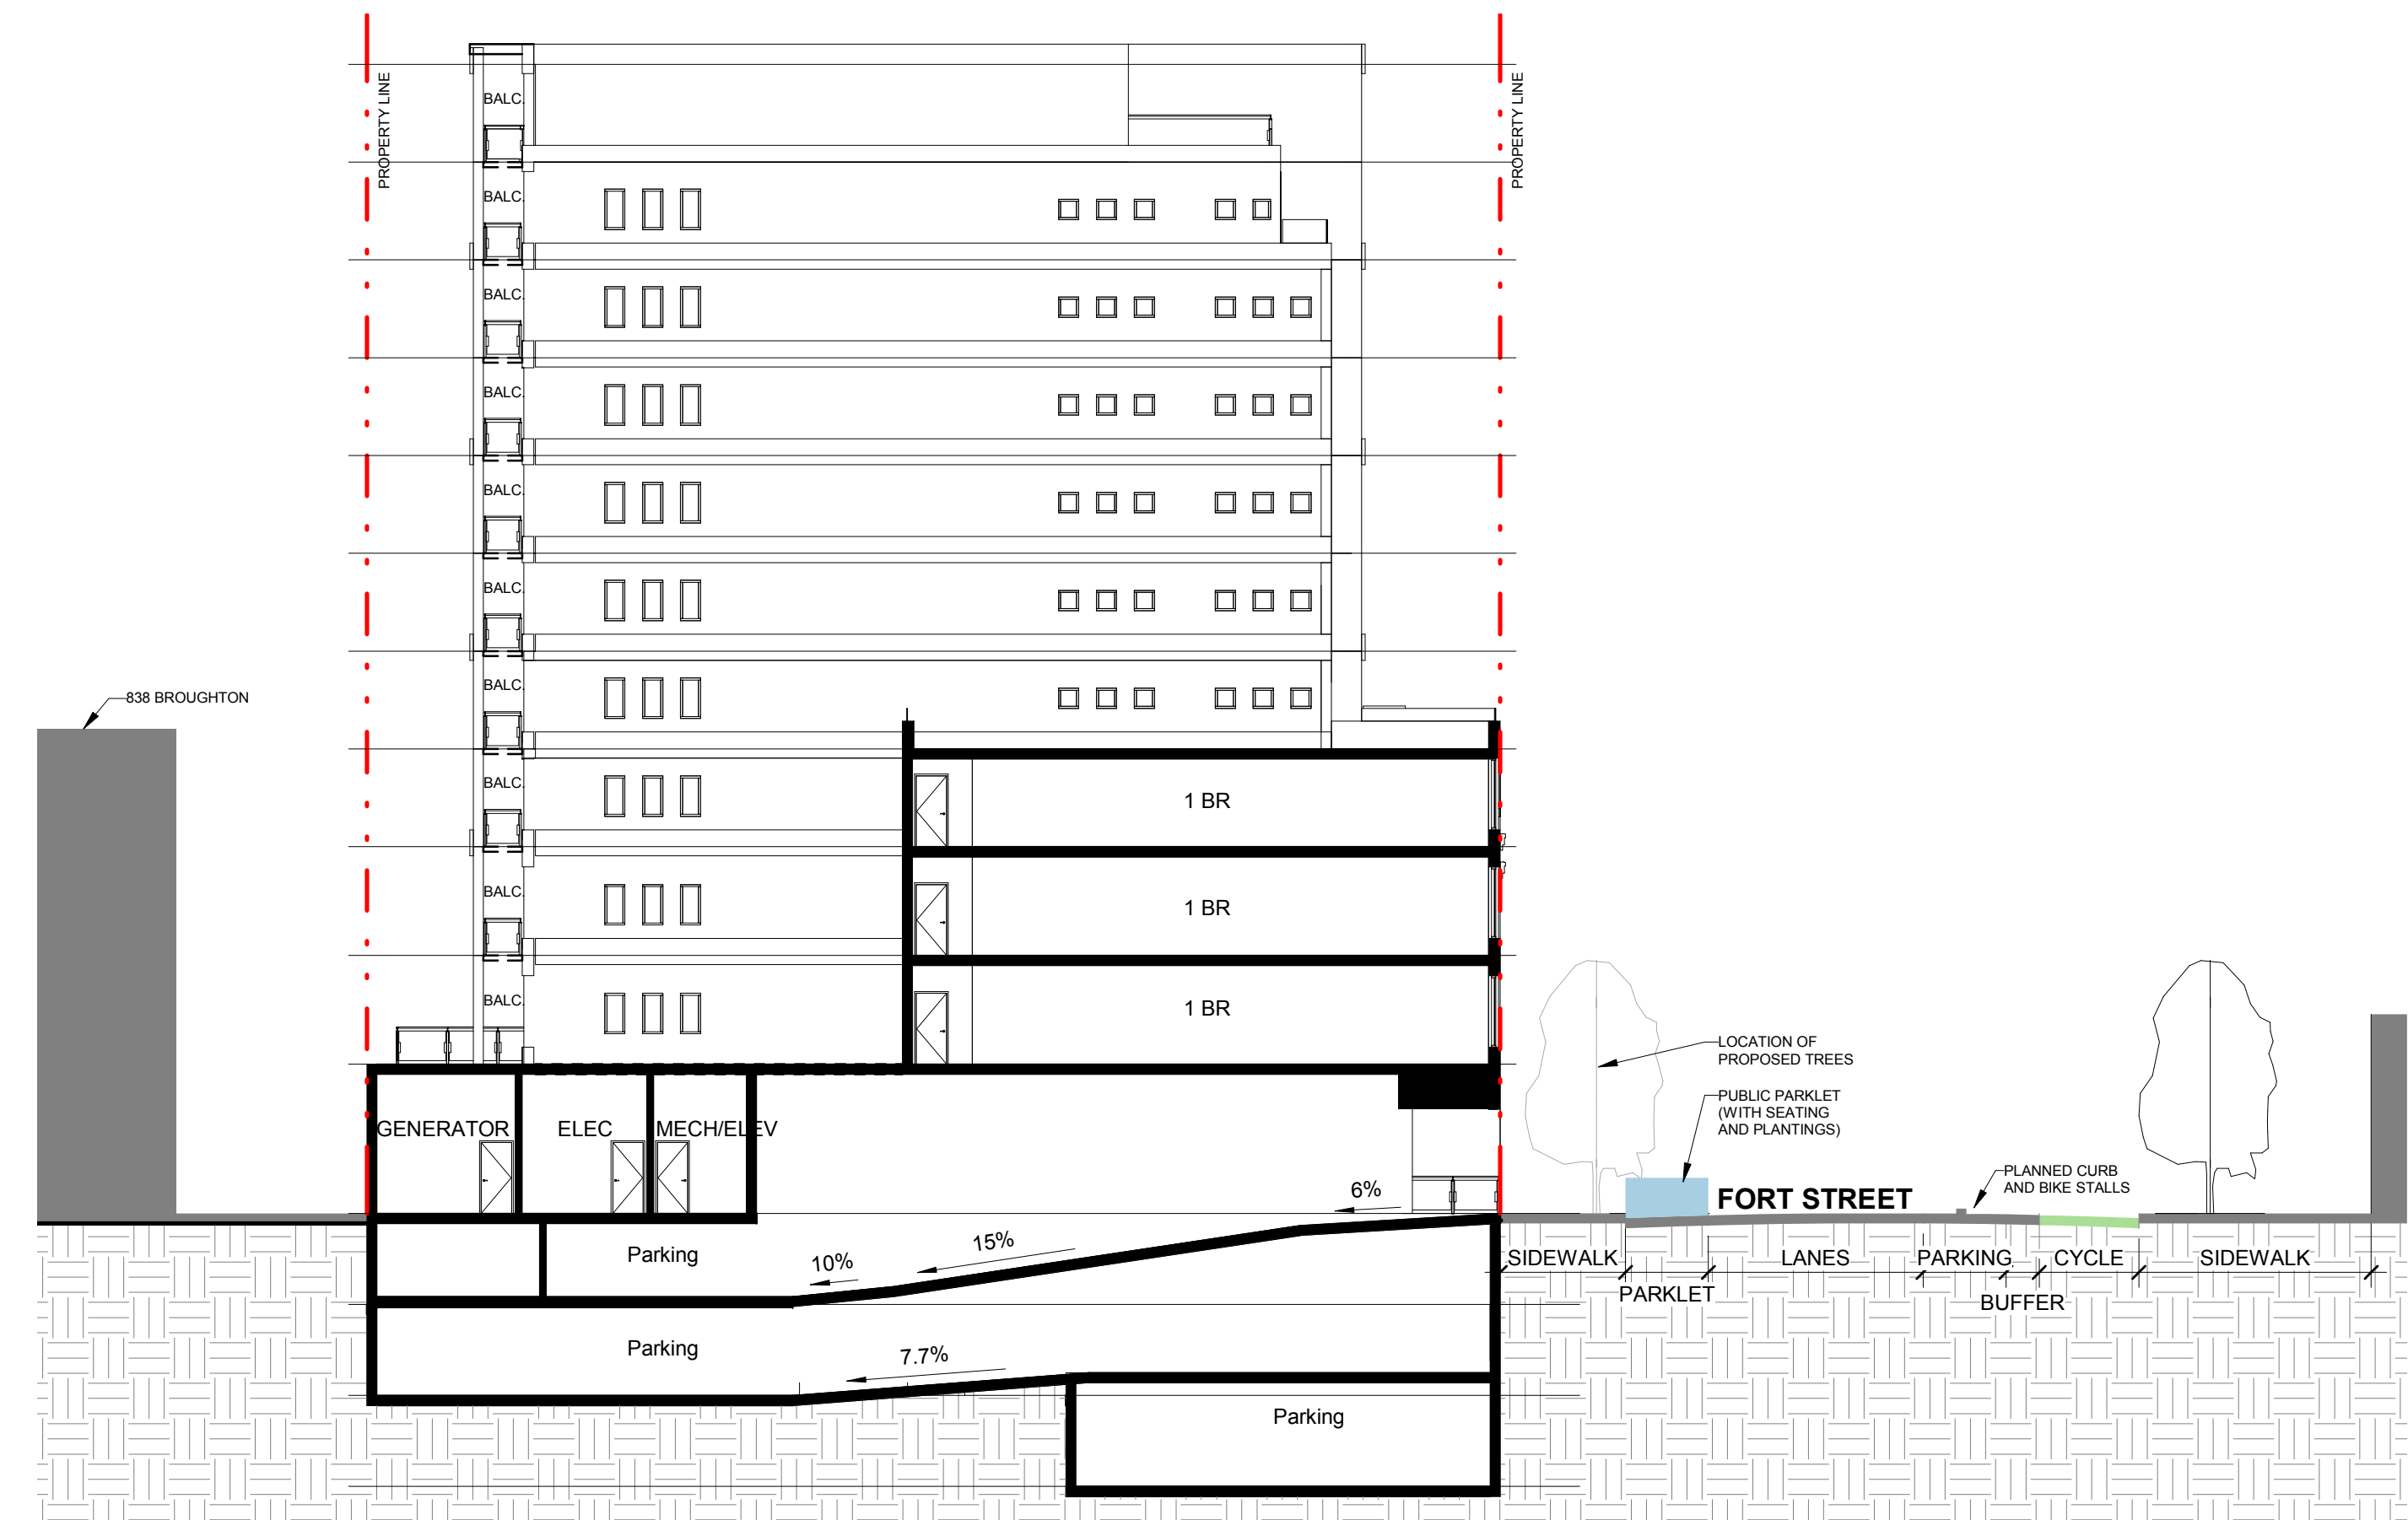

2. East Section

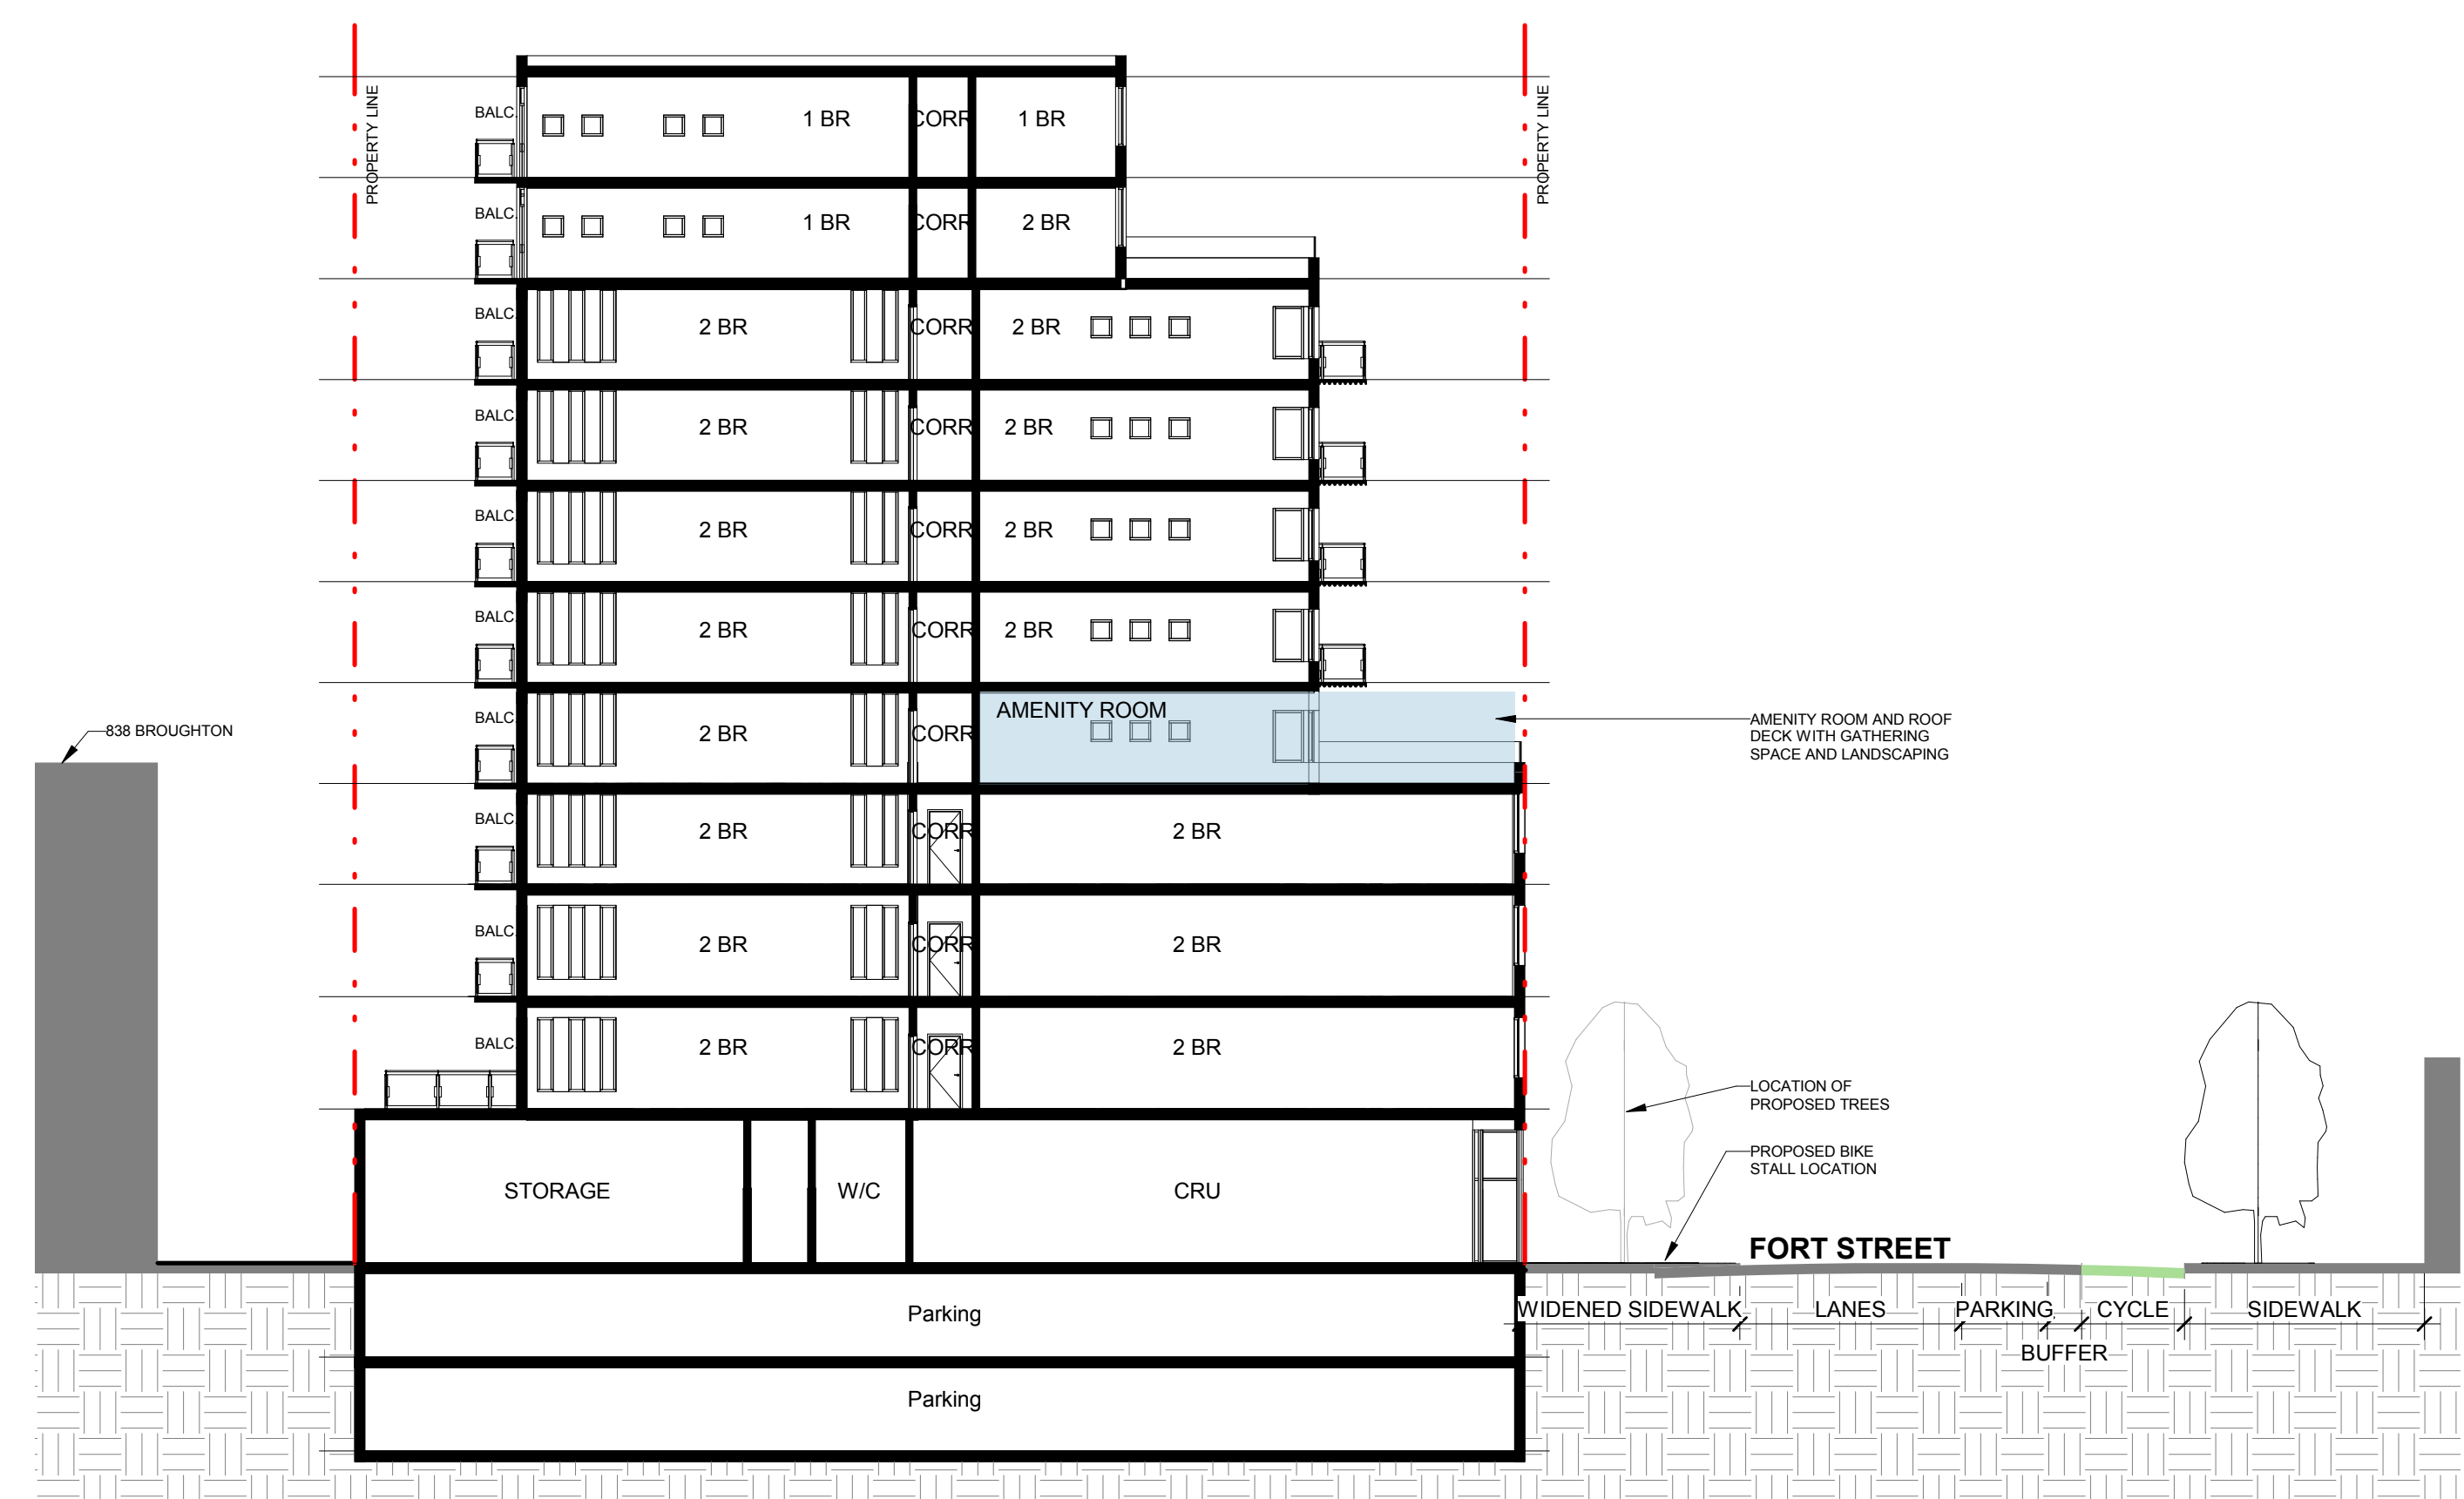

4. West Section

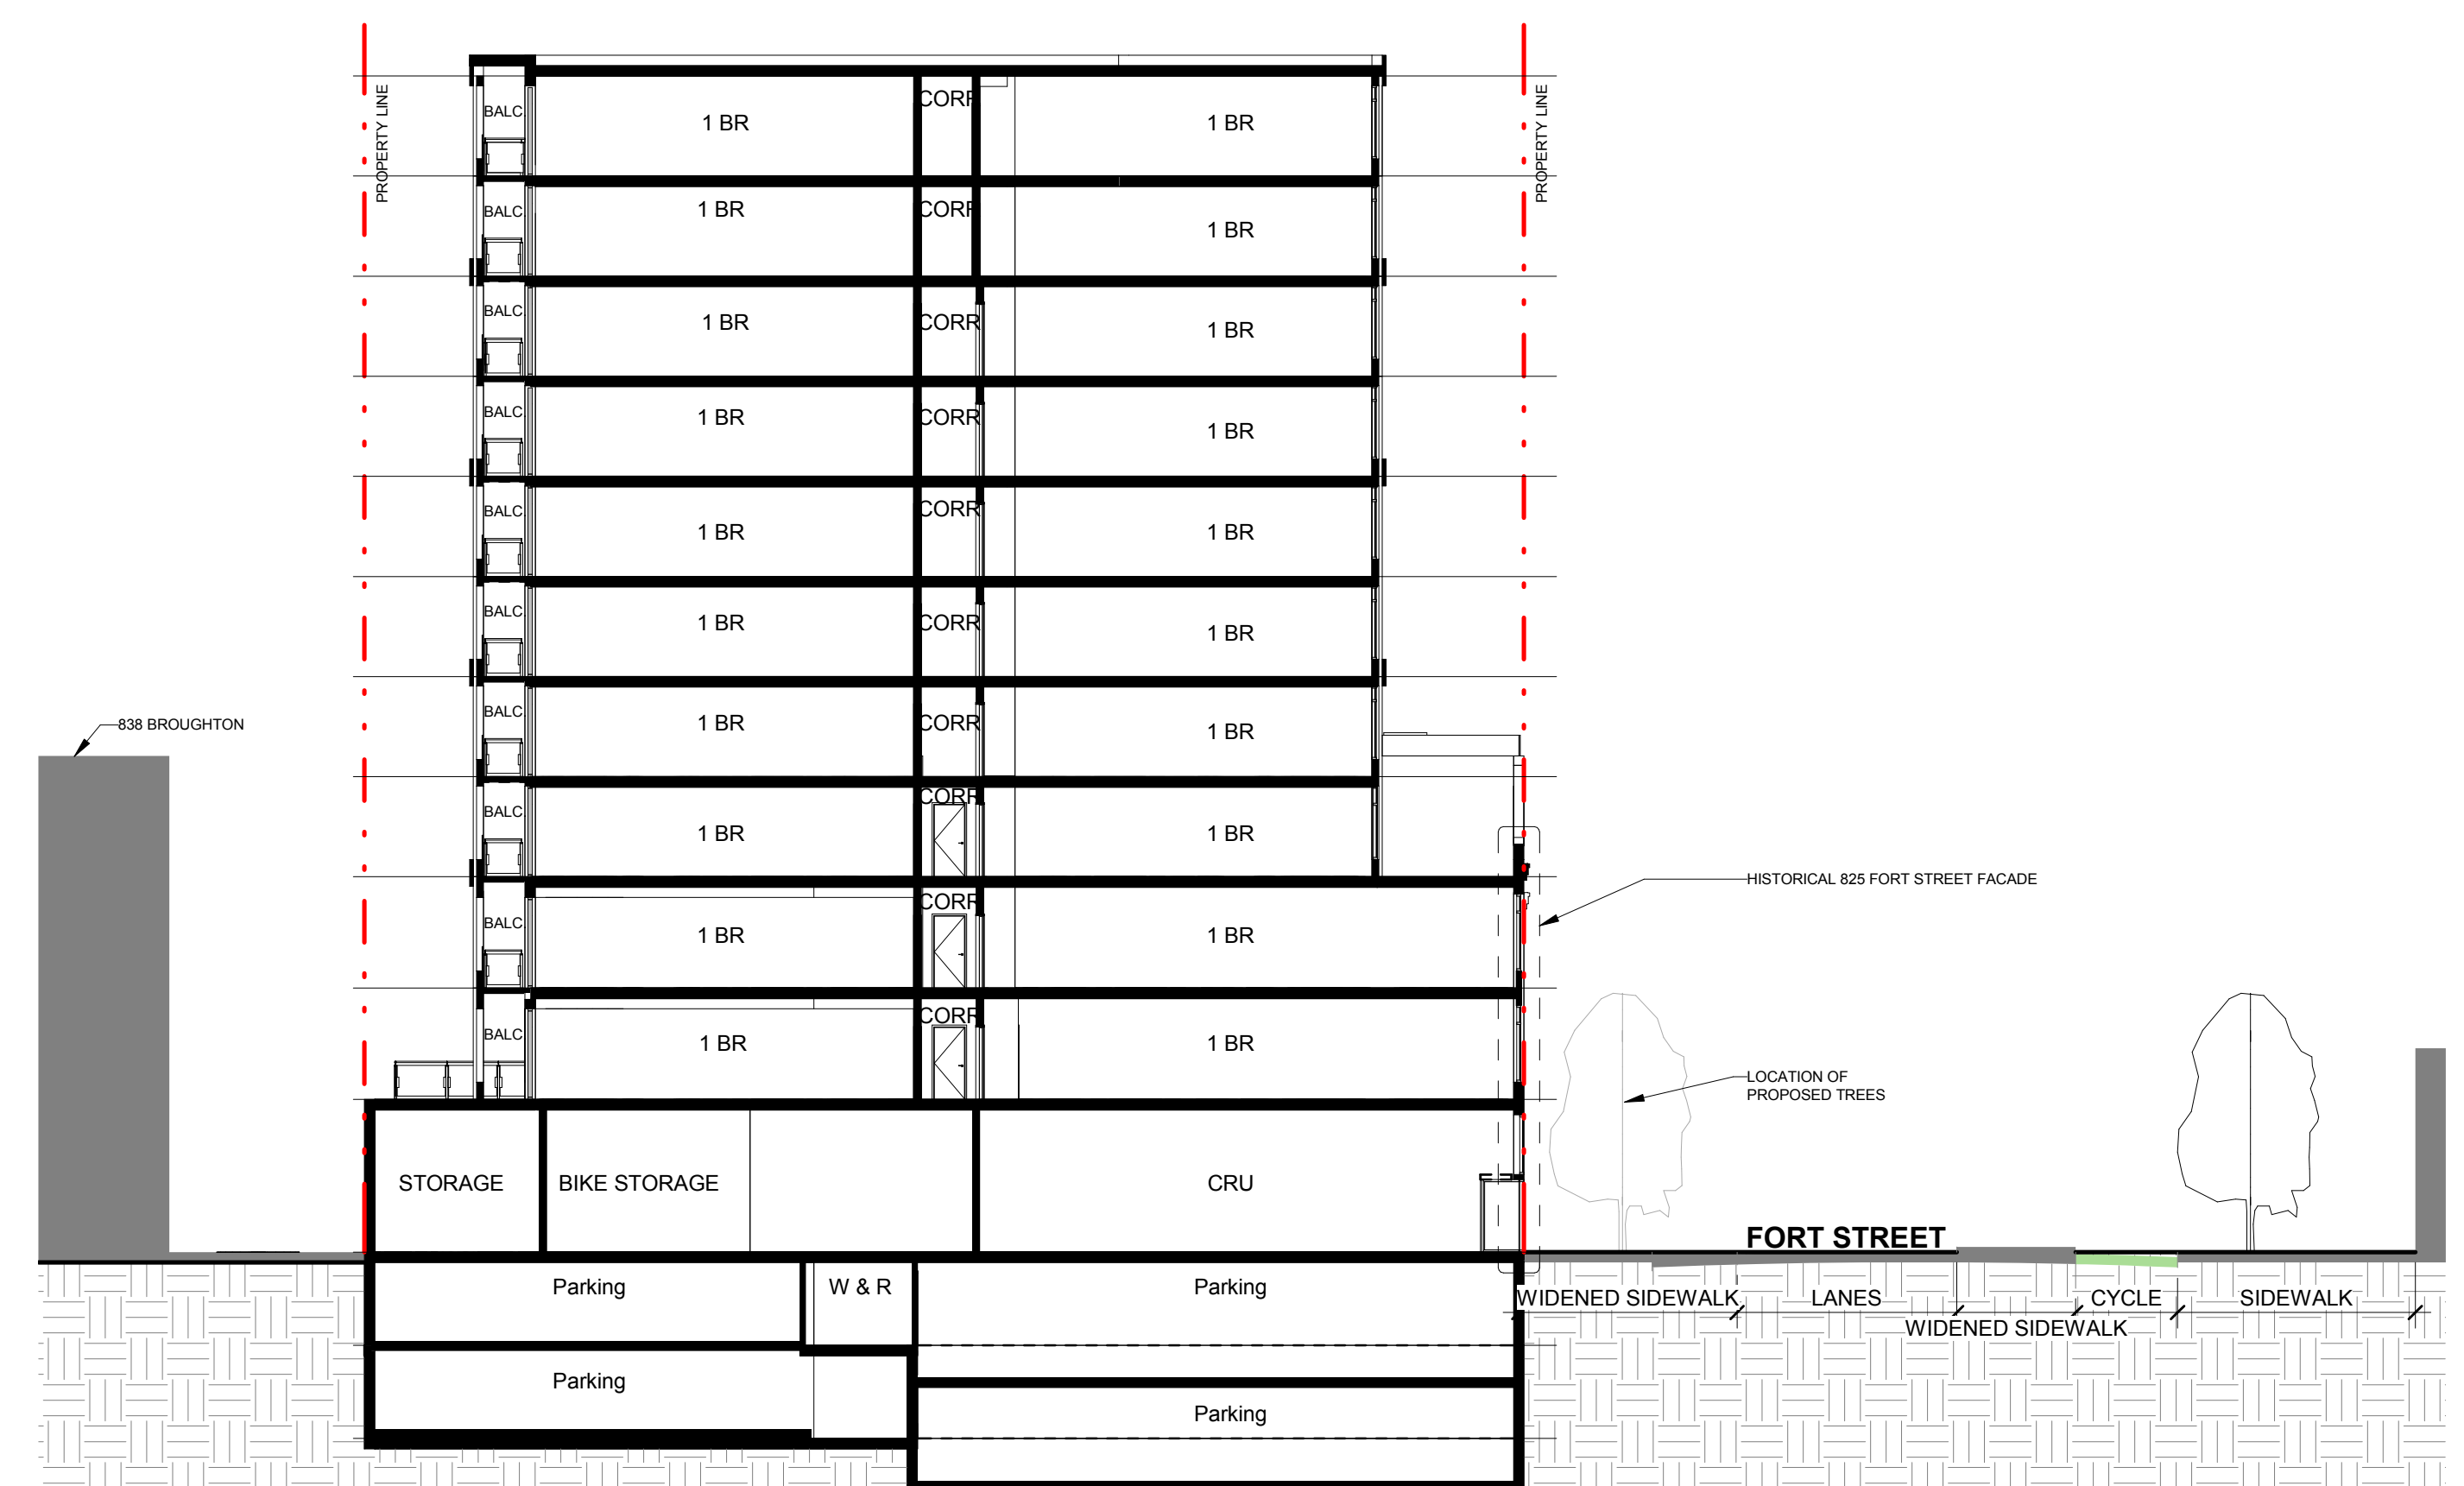

3. Middle Section