


Cook Street Apartments

1015 Cook Street, Victoria BC

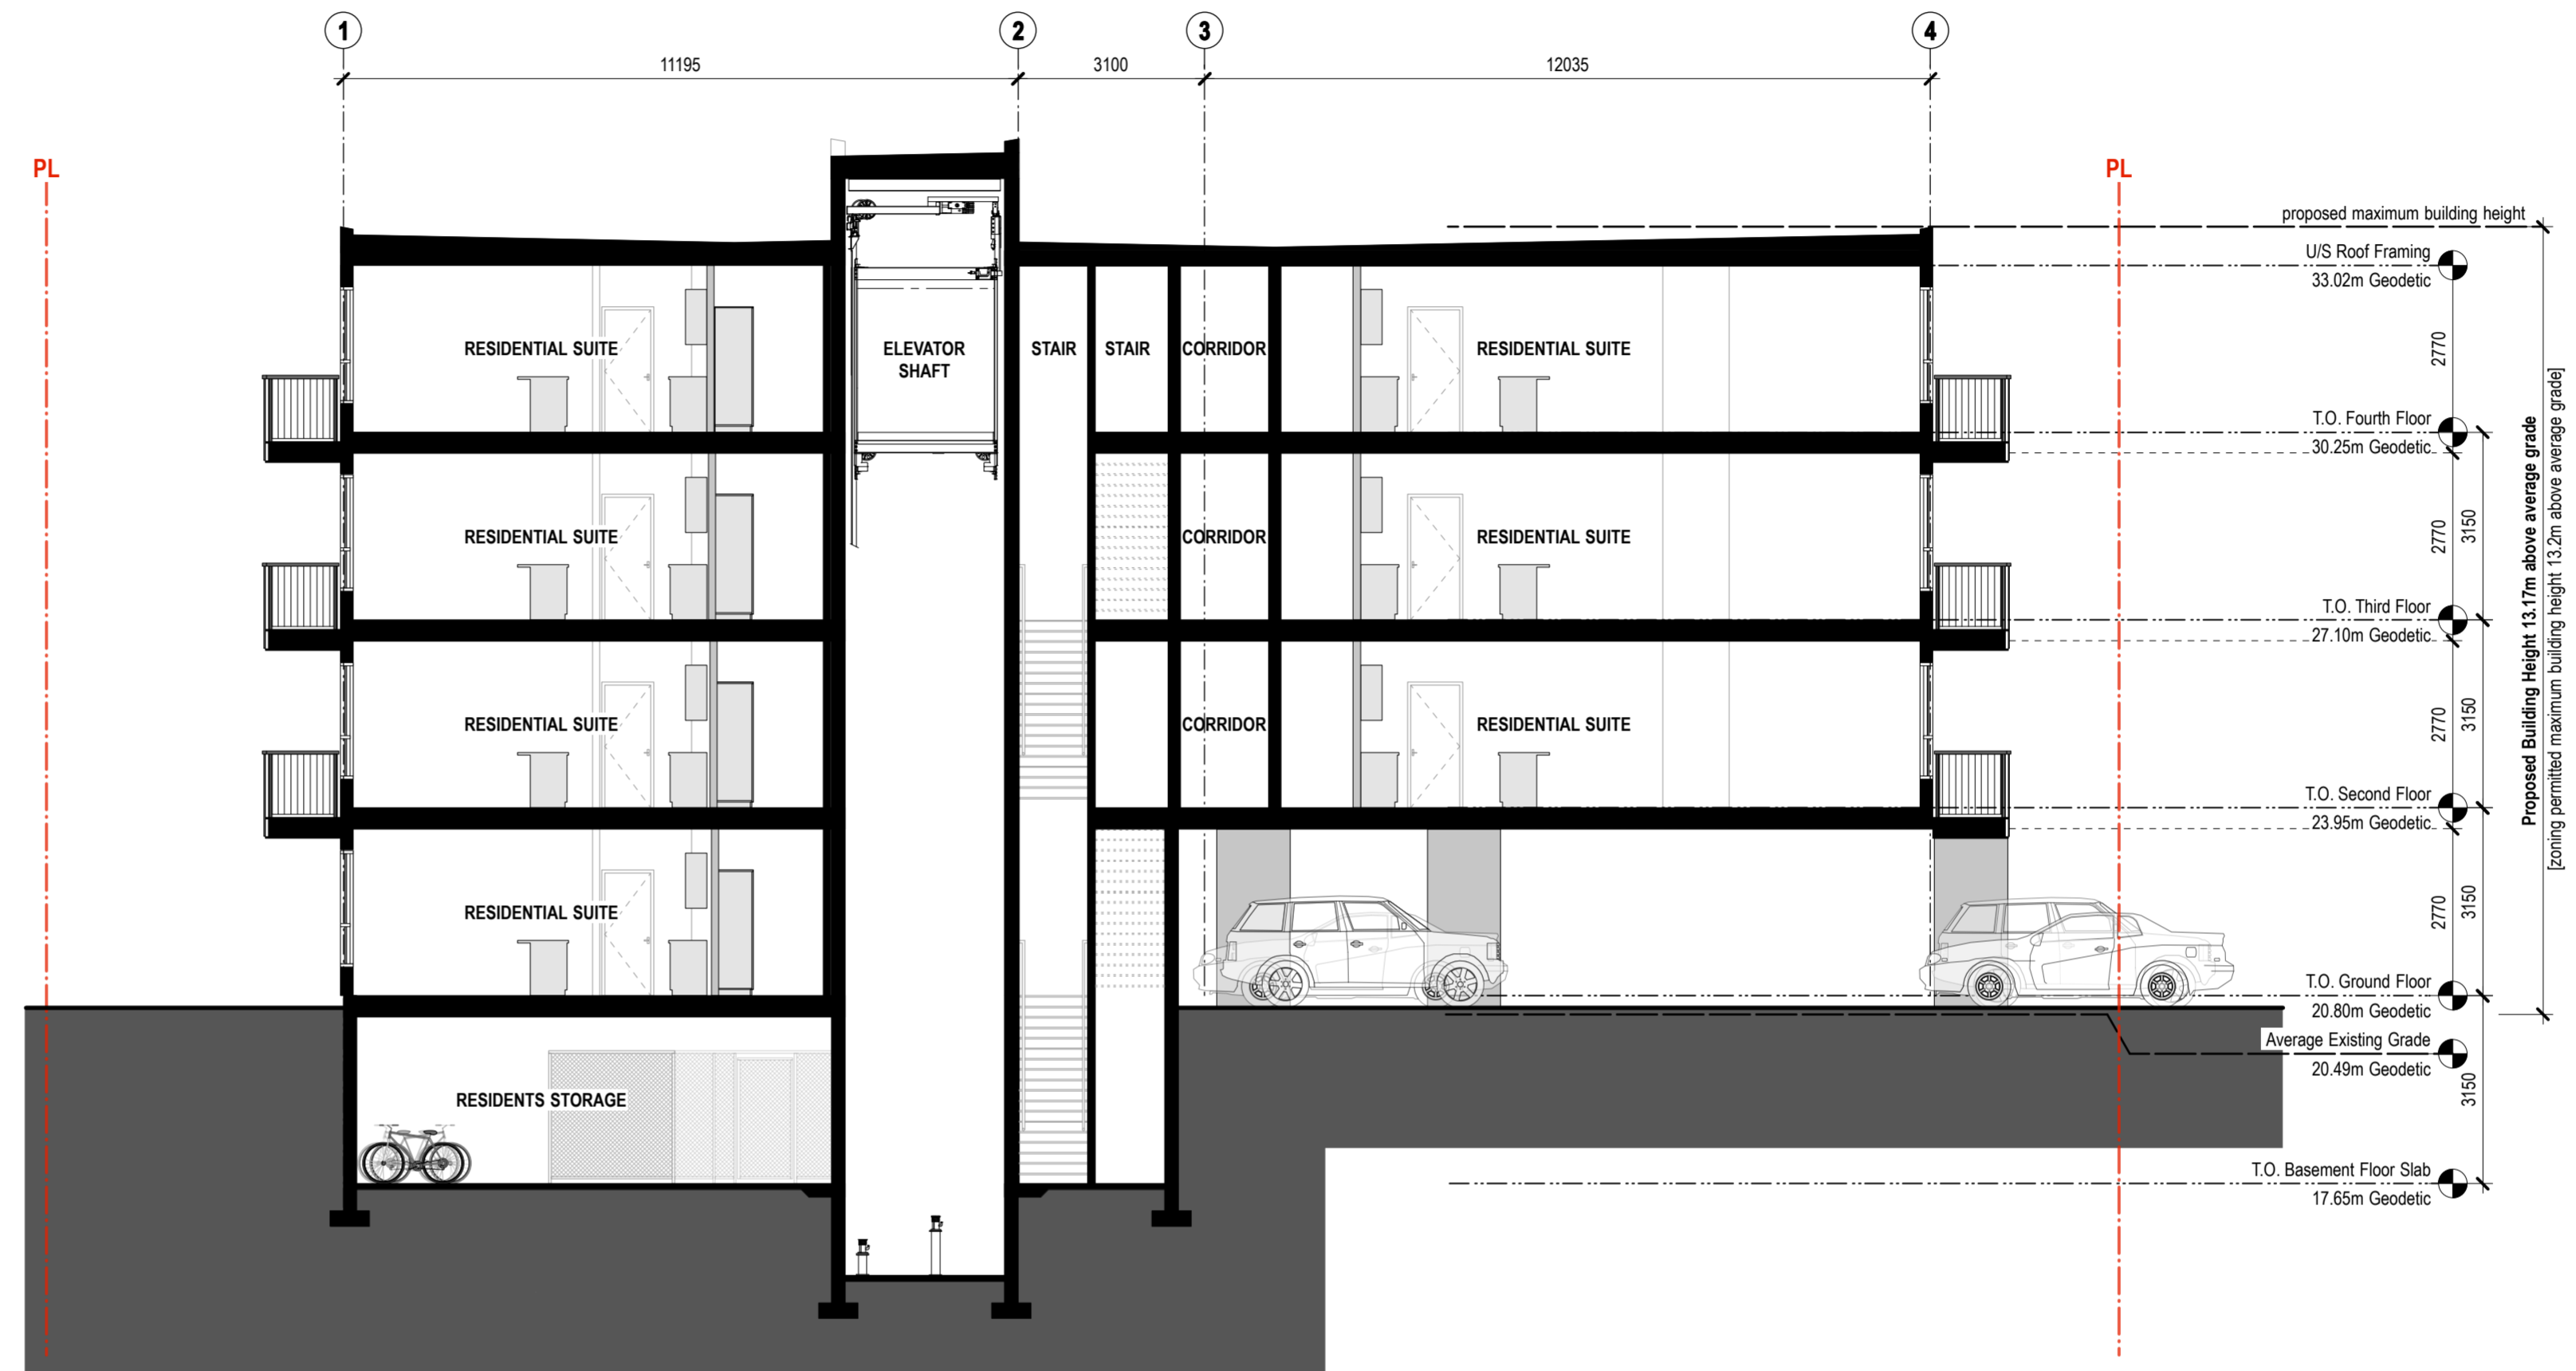

1 Building Section
A4.1 metric scale: 1 : 100

Hillel Architecture inc

Central Stores Building 697 St. Patrick Street Victoria BC V8S 4K4 t:250.592.9198

no.	date	description
01	01 August 2018	Issued for CALUC
02	July 3rd 2018	Neighbourhood Consultation
03		
04		
project:		Cook Street Apartments	
drawing title:		Proposed Building Section	
revision no.	revision no.	drawing no.	drawing no.
		A4.1	A4.1

Copyright reserved. These plans and designs are not to be used for any other project without the written consent of Hillel Architecture Inc.