


○ Front (N) Elevation
Scale: 1/4" = 1'-0"

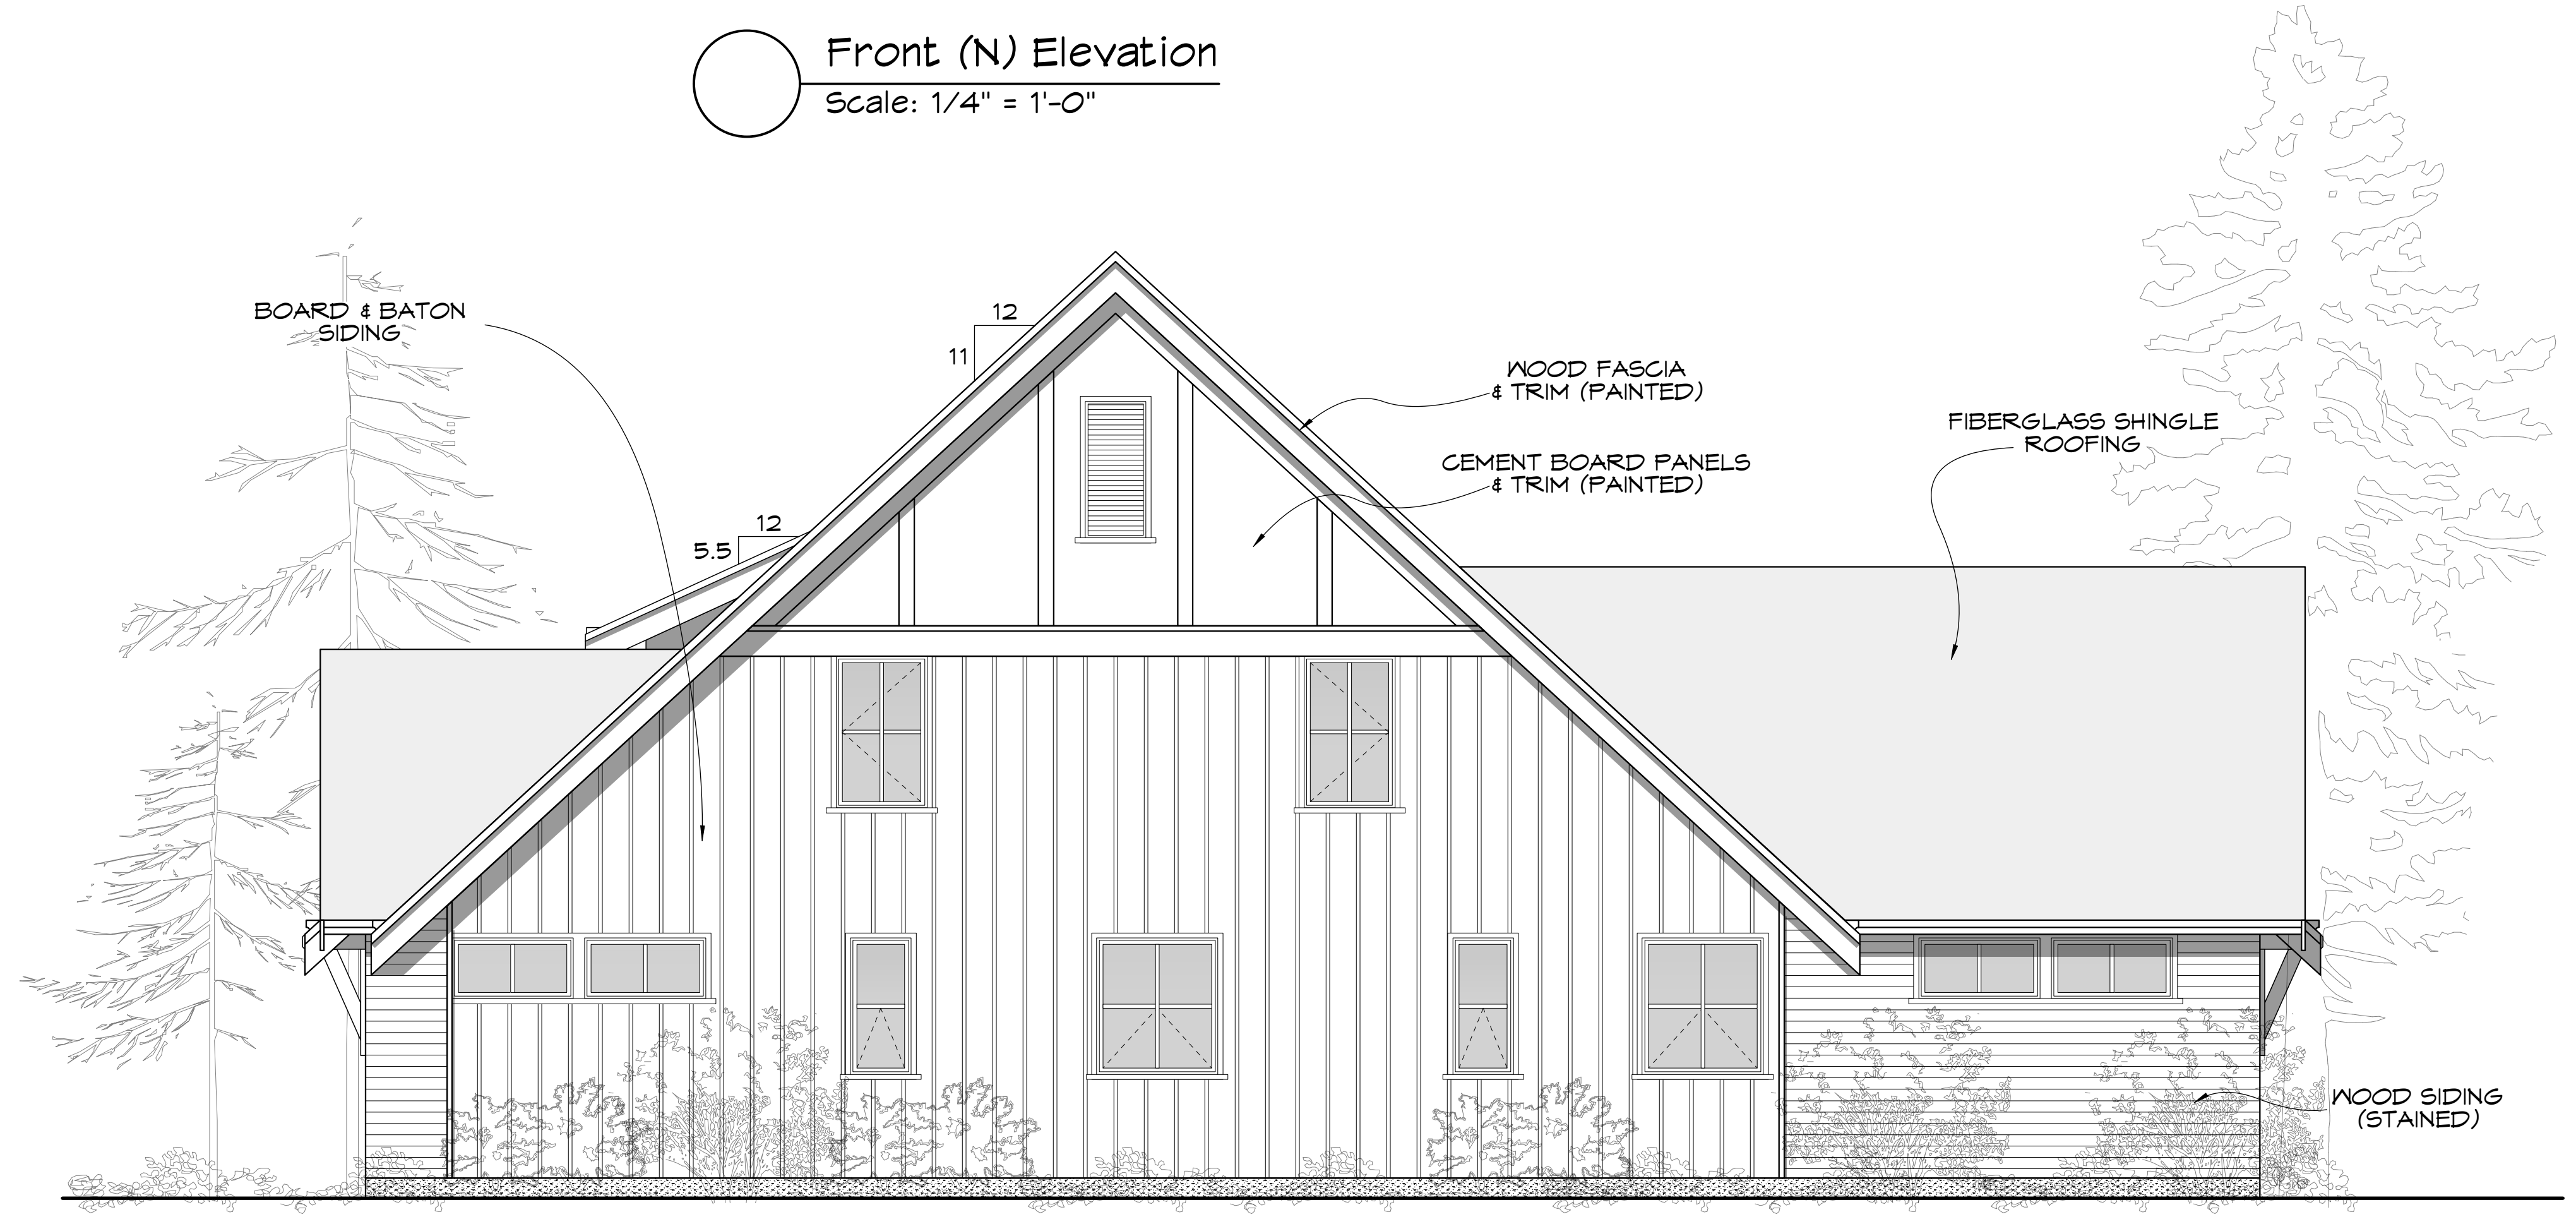

○ Side (W) Elevation
Scale: 1/4" = 1'-0"